



Belimed
Infection Control

CUSTOM PASS-THRU WINDOW WITH DOOR
DOUBLE HUNG WINDOW WITH LOWER ACCESS DOOR


Dwg. No. : KPRC-PTW-WDF1	Date : 8/23/09	Scale : NTS	PAGE 1 of 2
Stainless steel double hung pass-thru window with lower access door. Compatible with wall thickness' of 4"-6".		CAD Operator : JG	
Revision : 1		ISOMETRIC	

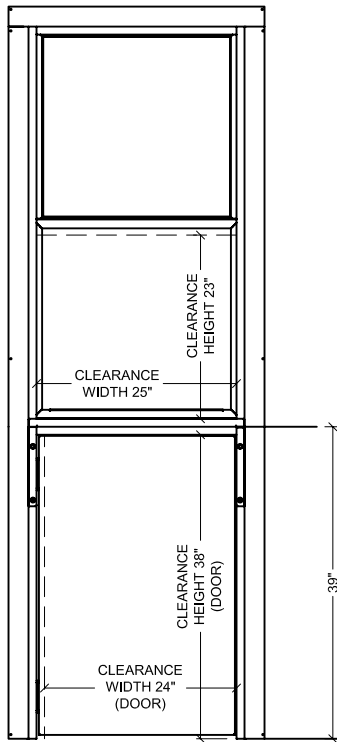


FRONT VIEW

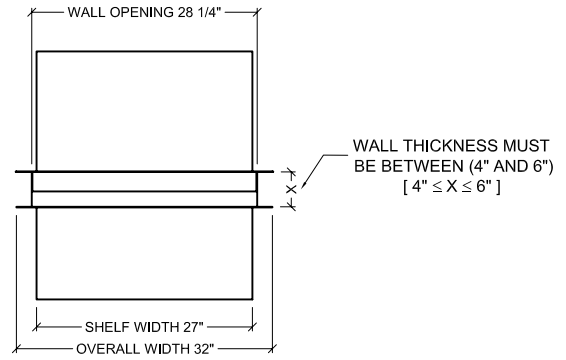

TOP VIEW

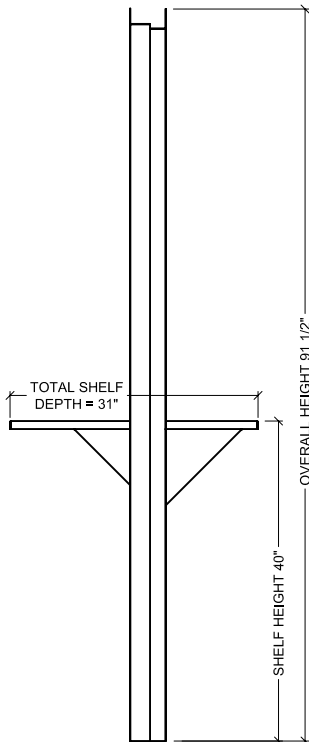

SIDE VIEW

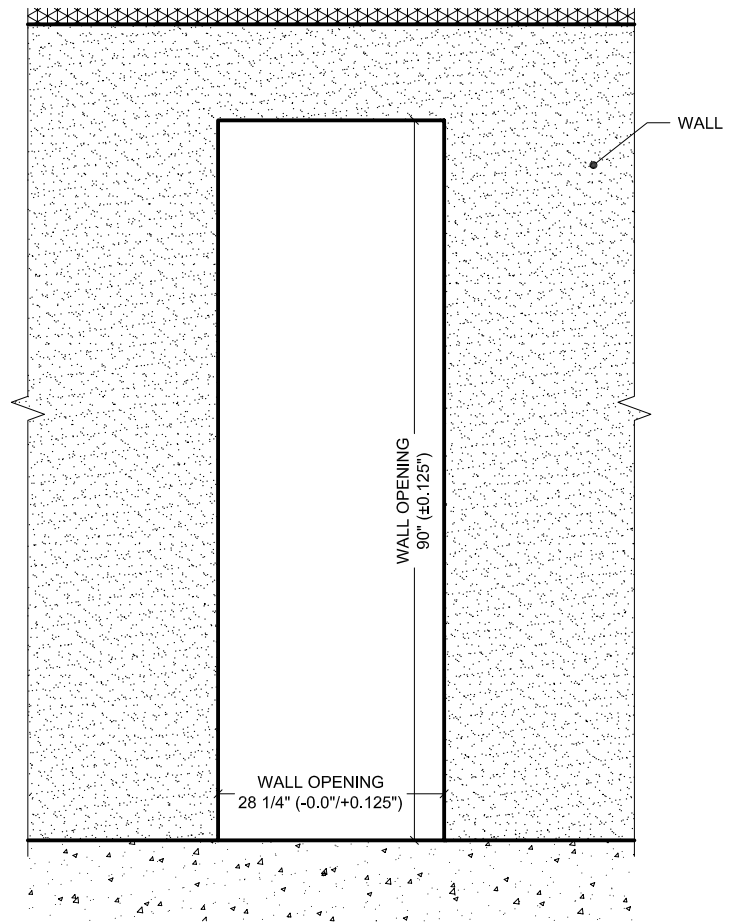

FRONT VIEW
(SITE PREPARATION DETAIL)
SCALE: 1/2" = 1'

Belimed
Infection Control

CUSTOM PASS-THRU WINDOW WITH DOOR
DOUBLE HUNG WINDOW WITH LOWER ACCESS DOOR

Dwg. No. : KPRC-PTW-WDF1	Date : 8/23/09	Scale : 1/2" = 1'-0"	PAGE 2 of 2
Stainless steel double hung pass-thru window with lower access door. Compatible with wall thickness' of 4"-6".		CAD Operator : JG	STANDARD VIEWS
Revision : 1			