

ADJUSTABLE WIDTH FOR WALL THICKNESS BETWEEN (4" AND 6")

SINGLE SWING DOOR WITH SELF CLOSING HINGES


Belimed
Infection Control

13840 S.W. 119 Avenue - Miami, FL 33186-6006
(305) 252-3338 - Fax: (305) 234-1115
E-mail: home@bellmedusa.com


PASS-THRU WINDOW WITH DOOR

DOUBLE HUNG WINDOW WITH LOWER ACCESS DOOR


Dwg. No. : PTW-WDF1	Date : 1/25/06	Scale : NTS	PAGE 1 of 2
Stainless steel double hung pass-thru window with lower access door. Compatible with wall thickness' of 4"-6".		CAD Operator : NG	
Revision : 1	ISOMETRIC		

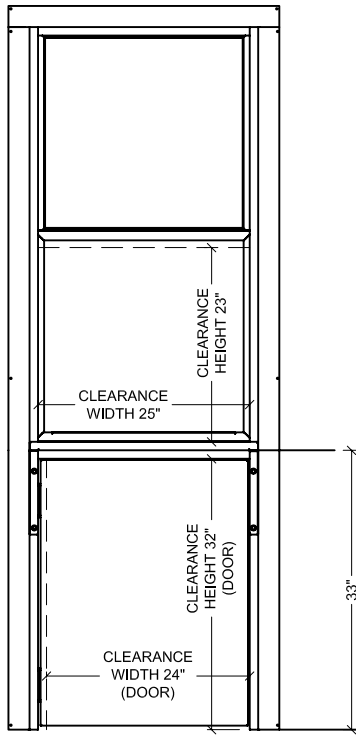


FRONT VIEW

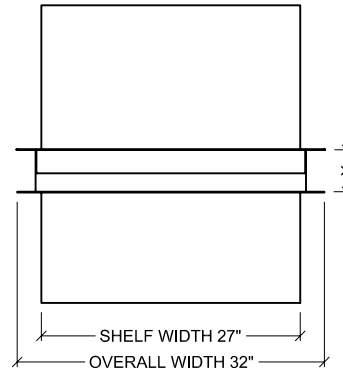

TOP VIEW

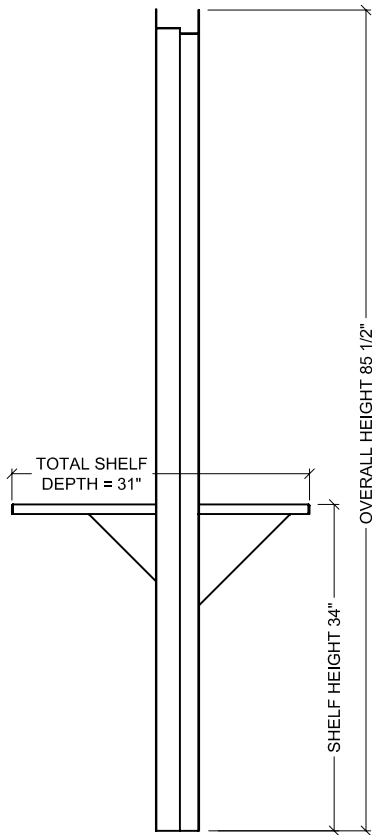

SIDE VIEW

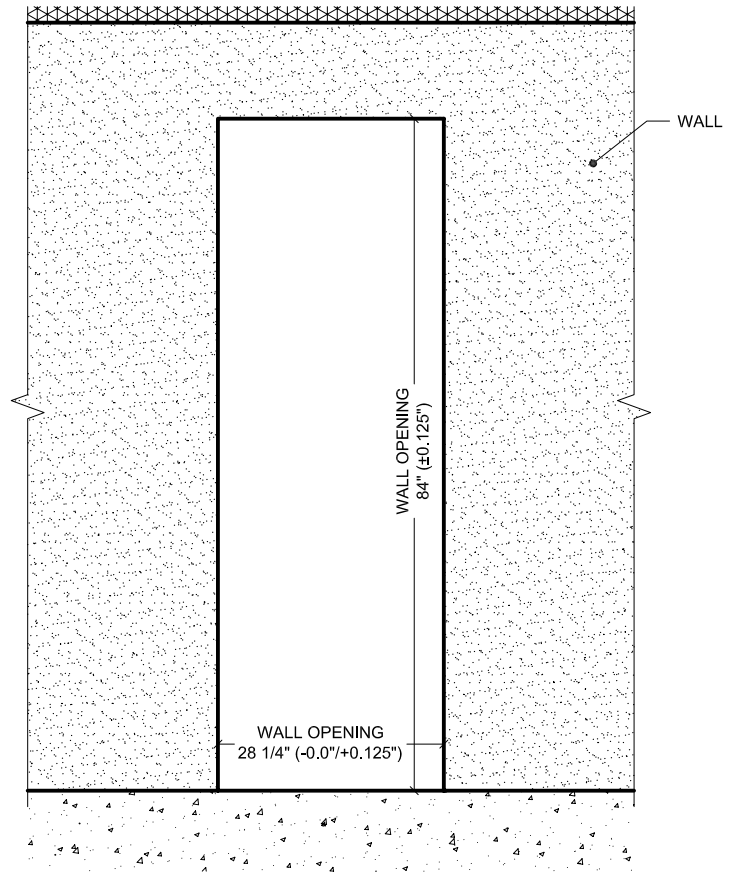

CUSTOMER TO PROVIDE **WOOD** FRAMING ALL AROUND WALL OPENING.

FRONT VIEW
(SITE PREPARATION DETAIL)

SCALE: 1/2" = 1'

Belimed

Infection Control

13840 S.W. 119 Avenue - Miami, FL 33186-6006
(305) 252-3338 - Fax: (305) 234-1115
E-mail: home@bellmedusa.com

PASS-THRU WINDOW WITH DOOR
DOUBLE HUNG WINDOW WITH LOWER ACCESS DOOR

Dwg. No. : PTW-WDF1	Date : 1/25/06	Scale : 1 : 10	PAGE 2 of 2
Stainless steel double hung pass-thru window with lower access door. Compatible with wall thickness' of 4"-6".		CAD Operator : NG	STANDARD VIEWS
		Revision : 1	